


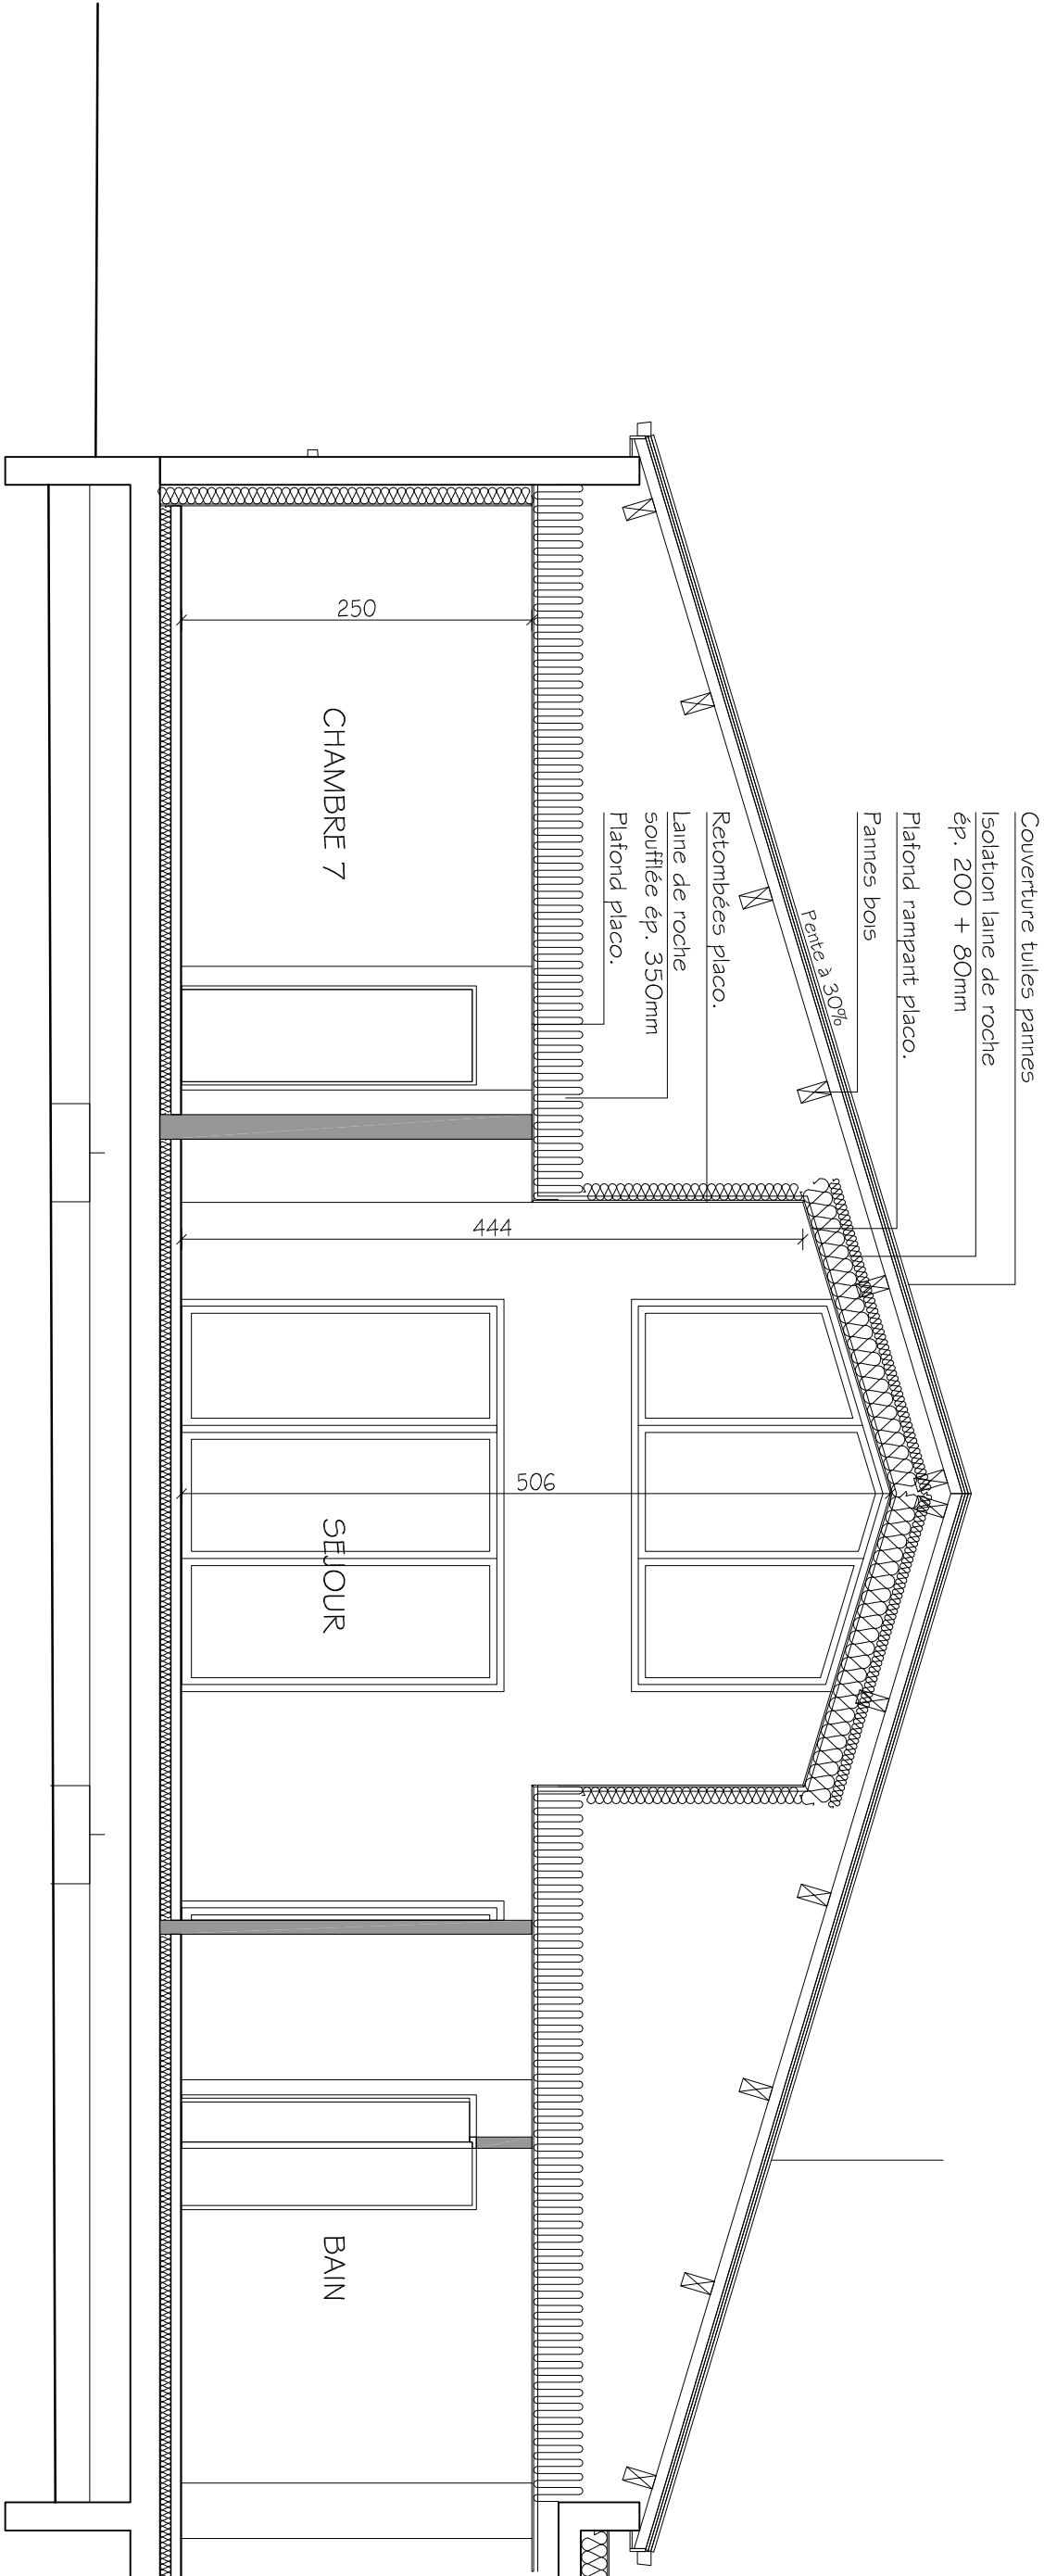

COUPE F-F
Ech.: 1/50°
Modifié le 06/08/2015