


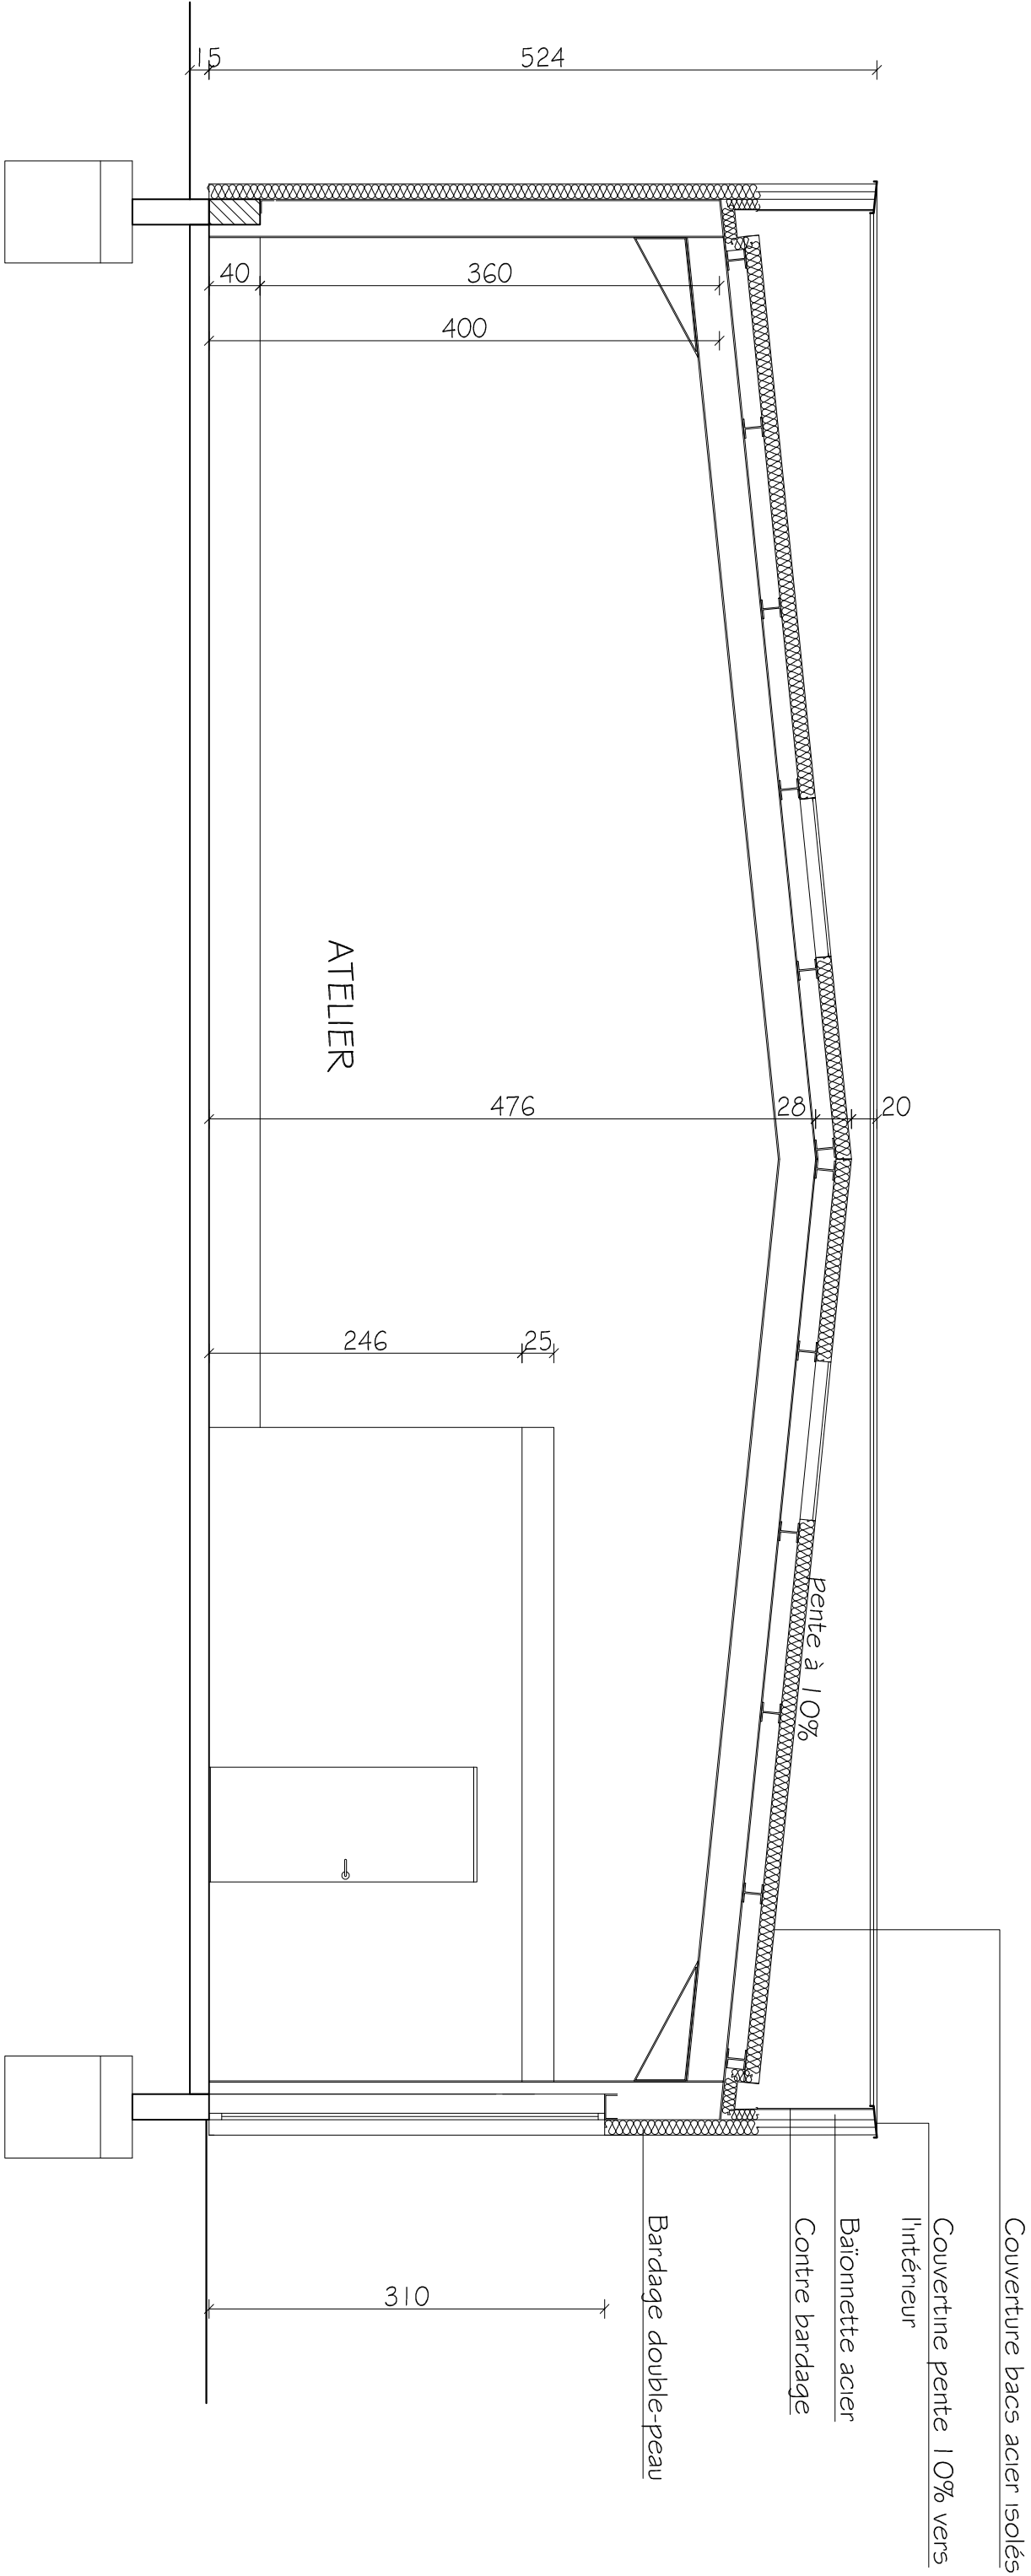

COUPE B-B - Ech. 1/50°
Modifié le 15/04/16