


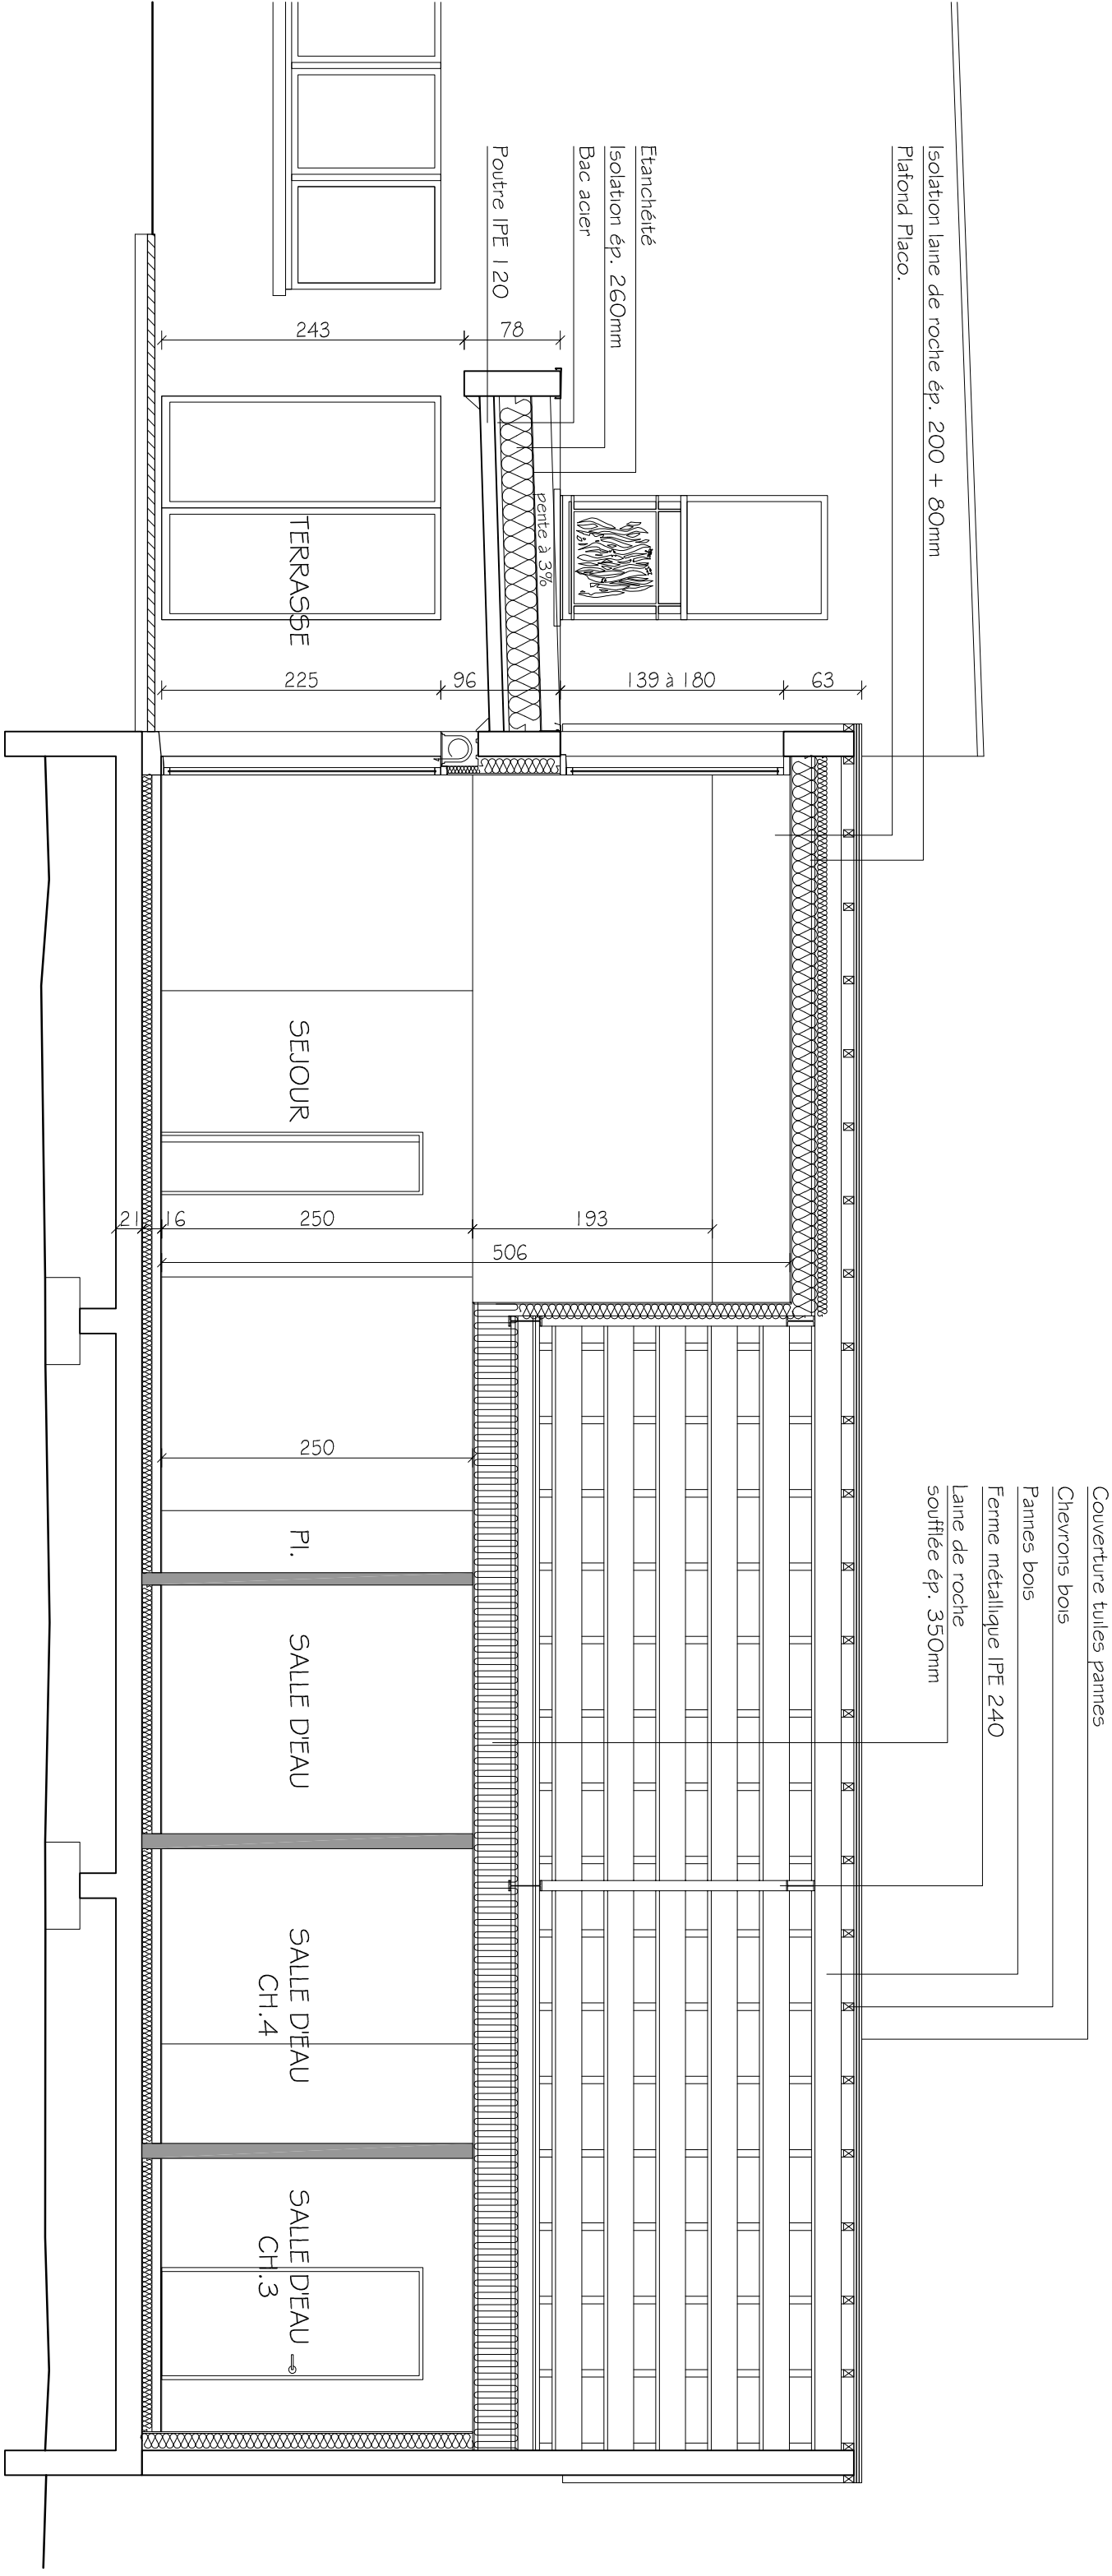

COUPE E-E
Ech.: 1/50°
Modifié le 06/08/2015